


Chartered Architectural Technologist  
**ANDREW FLEET MCINT**  
 6 Regent Place, Soham, Ely, Cambs, CB7 5RQ  
 Tel: (01353) 720651 Fax: (01353) 720651.

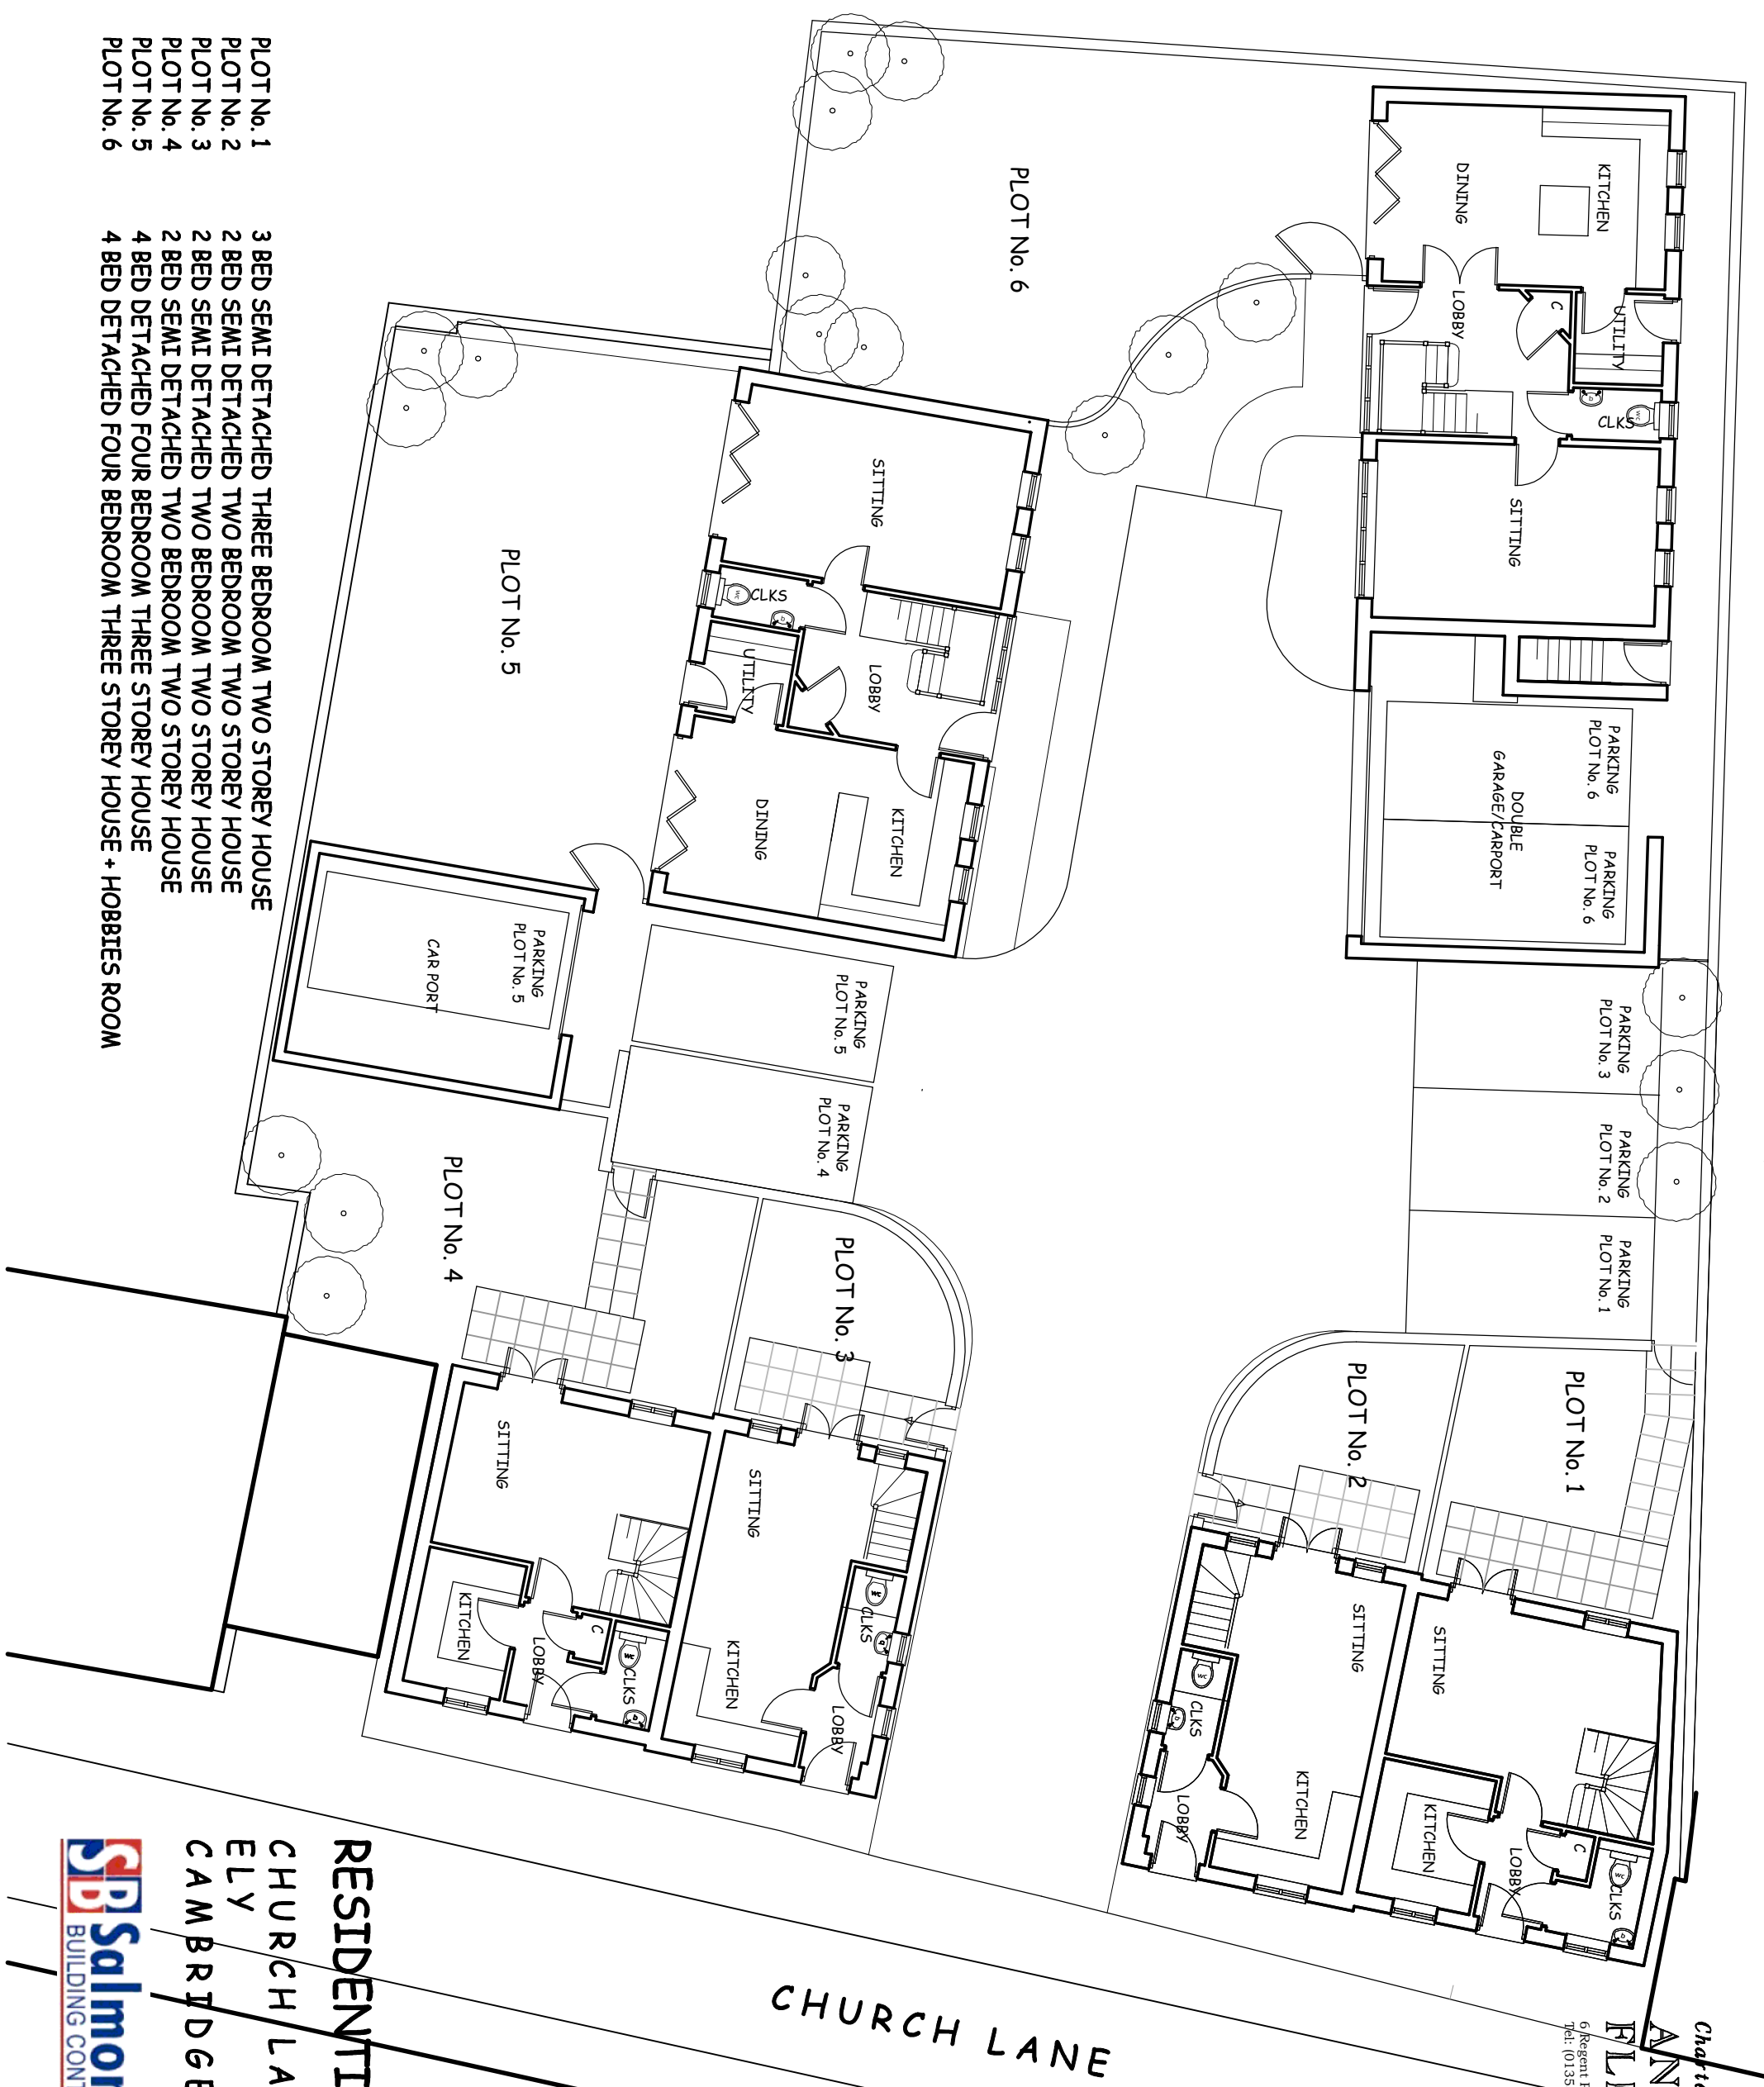

- PLOT No. 1 3 BED SEMI DETACHED THREE BEDROOM TWO STOREY HOUSE
- PLOT No. 2 2 BED SEMI DETACHED TWO BEDROOM TWO STOREY HOUSE
- PLOT No. 3 2 BED SEMI DETACHED TWO BEDROOM TWO STOREY HOUSE
- PLOT No. 4 2 BED SEMI DETACHED TWO BEDROOM TWO STOREY HOUSE
- PLOT No. 5 4 BED DETACHED FOUR BEDROOM THREE STOREY HOUSE
- PLOT No. 6 4 BED DETACHED FOUR BEDROOM THREE STOREY HOUSE + HOBBITES ROOM

CHURCH LANE

**RESIDENTIAL DEVELOPMENT**

CHURCH LANE  
 ELY  
 CAMBRIDGESHIRE

**SB Salmons Bros. Limited**  
 BUILDING CONTRACTORS & JOINERY SPECIALISTS